


GROUND FLOOR PLAN

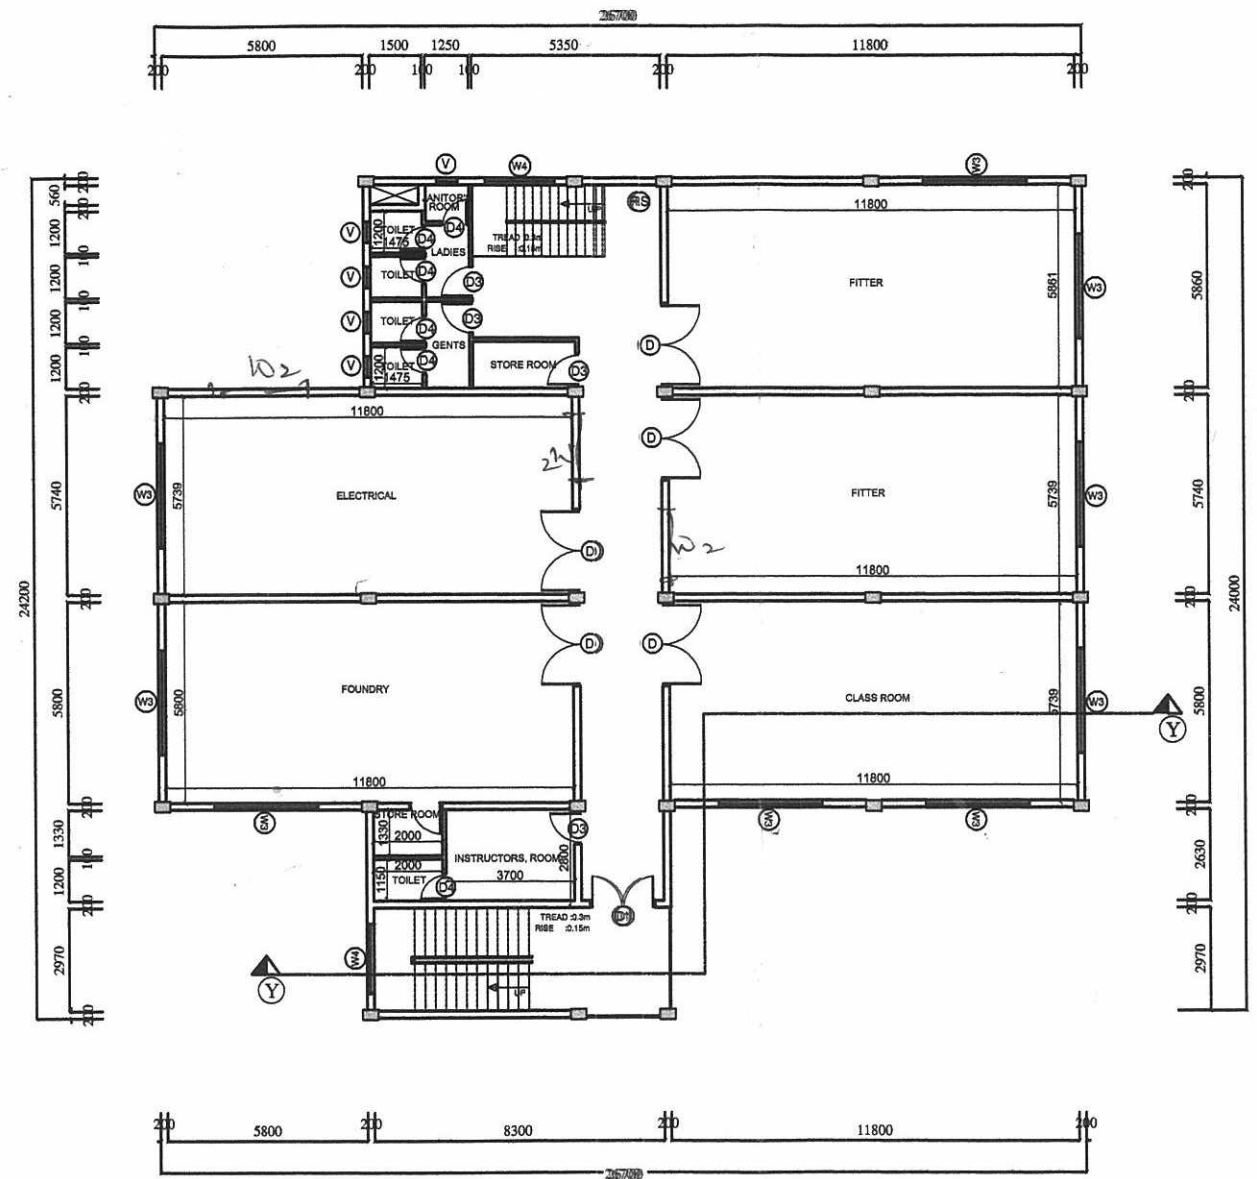

FIRST FLOOR PLAN

SCHEDULE OF JOINERY			AREA CALCULATION			PROJECT		CLIENT:		ARCHITECTS		
SL.NO.	MARK	DESCRIPTION	SIZE	FLOOR	PLINTH AREA	CARPET AREA	COLLEGE OF ENGINEERING ARANMULA, PATHANAMTHITTA.		CO-OPERATIVE ACADEMY OF PROFESSIONAL EDUCATION (CAPE)		PITHAVADIAN AND PARTNERS Chennai • Bangalore • Hyderabad • Cochin • Kolkata 33A, COLLEGE ROAD, CHENNAI - 600 006 Ph: 2827 8361, 2827 3958/59 Fax: 2827 1053 email: paparch@airtelmail.in website: www.paparchitect.com	
1.	D	ALUMINIUM DOUBLE DOOR	1800x2700	GROUND FLOOR	522.81 m ²	288.15 m ²	NOTES 1. This drawing is sole property of 'Pithavadian and Partners' and must not be reproduced or altered either in full or in part by anyone without consent from us or be passed to any individual or company not authorised by us. 2. Any discrepancy in the drawing should be brought to the immediate attention of the Architect 3. All dimensions in millimeters and levels in meters. 4. Dimensions to be followed as indicated and not to be scaled		JOB NO: 372198 DWG NO. 12/14 NAME: Muhaina Mahesh SIGN: _____ DATE: 27-06-14		 DRG.NO. 12	
2.	D1	ALUMINIUM DOUBLE DOOR	2400x2100	FIRST FLOOR	503.82 m ²	357.71 m ²			SCALE: 1:100 SHEET: A2			
3.	D3	PANELLED DOOR	900x2100	SECOND FLOOR	503.82 m ²	357.71 m ²			ISSUED FOR: <input type="checkbox"/> SCHEME <input type="checkbox"/> TENDER <input type="checkbox"/> INFORMATION <input checked="" type="checkbox"/> APPROVAL <input type="checkbox"/> CONSTRUCTION			
4.	D4	F.R.P DOOR	800x2100	TOTAL	1529.85 m ²	1003.57 m ²			ARCHITECTURE * INTERIORS * PLANNING * ENGINEERING * MANAGEMENT			
5.	W2	ALUMINIUM GLAZED WINDOW	2000x1500	SURVEY NO : 137/2,3,4,5,6,7,9,10 139/1,2,3,4-1,5,6,7 140/1 163/1,2,3,8,9 164/1,2-1,4,10,13,14 165/1-2,2,3,5,6,7,8,16,17 166/3			TERRACE AREA : 115.47m ² PLOT AREA : 4.29 hectare (42900 m ²) F.A.R : 0.012 COVERAGE : 0.36 % DISTRICT : PATHANAMTHITTA VILLAGE : ARANMULA TALUK : KOZHANCHERRY		FOR PITHAVADIAN AND PARTNERS			
6.	W4	ALUMINIUM GLAZED WINDOW	3000x1500									
7.	V	VENTILATOR	600x800									