



CONSTRUCTION OF A CANTEEN BUILDING AT COLLEGE OF ENGG, ARANMULA

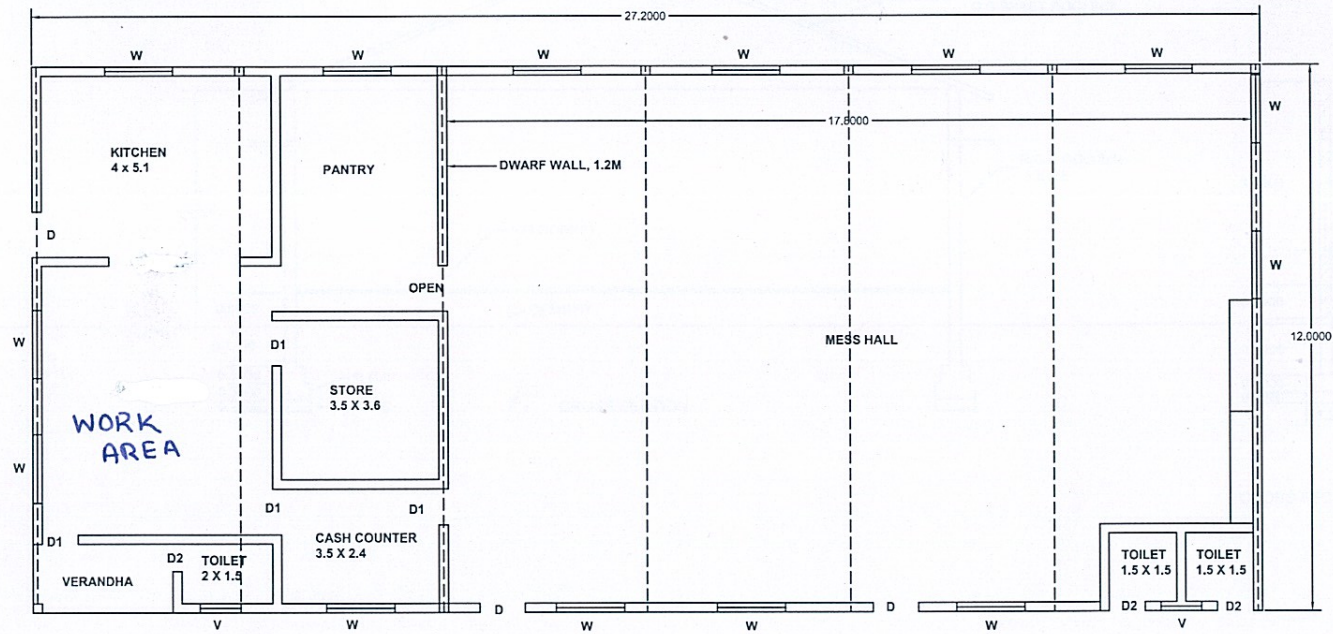

JOINERY DETAILS		
PLINTH AREA = 326.40 m ²		
MAIN DOOR	1.2 X 2.1	3nos
D1	1.0 x 2.1	4nos
D2	0.8 x 2.1	3nos
W	1.5 x 1.2	14nos
V	0.9 x 0.6	2nos

ALL DIMENSIONS ARE IN METERS

CONSTRUCTION OF MANTLEN BUILDING AT COLLEGE OF ENGS. APANNULA

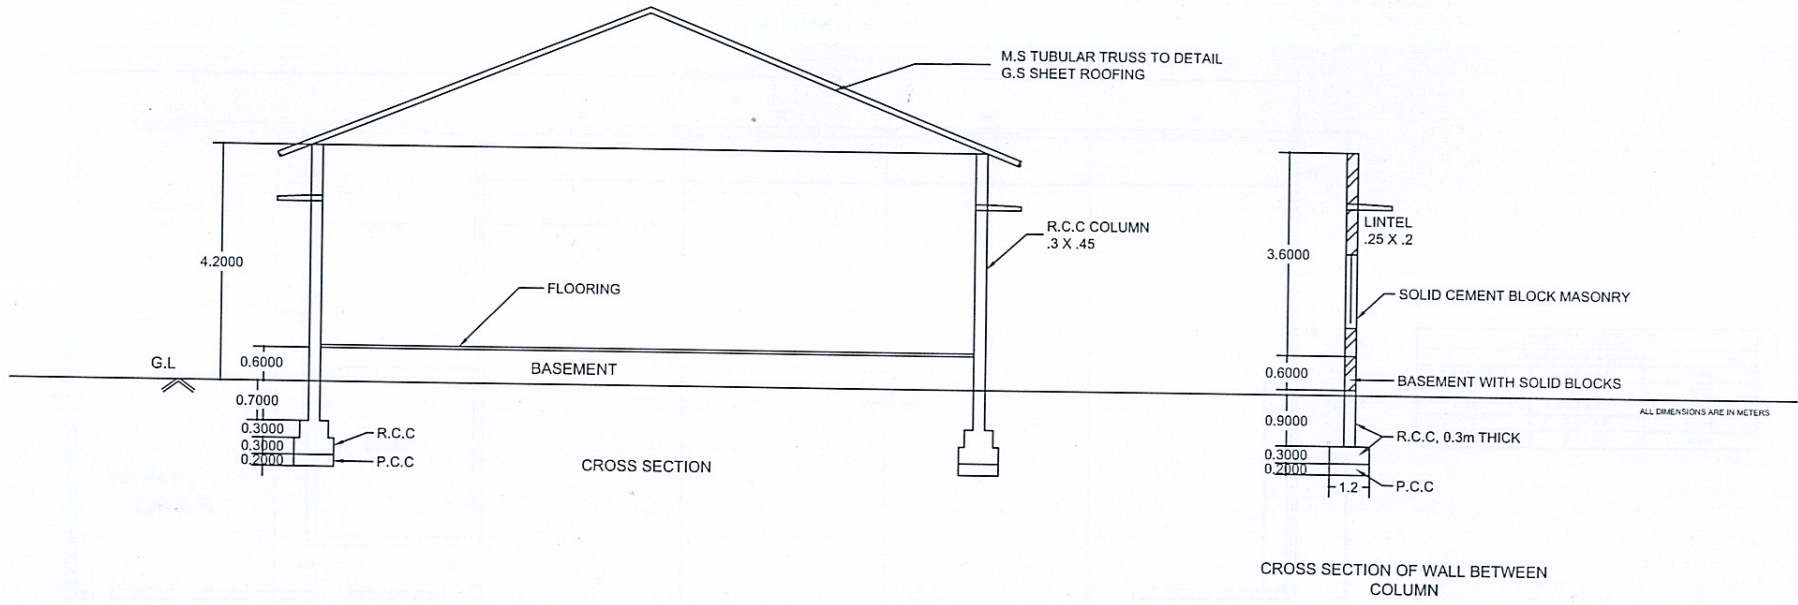

CROSS SECTION

CROSS SECTION OF WALL BETWEEN COLUMN